
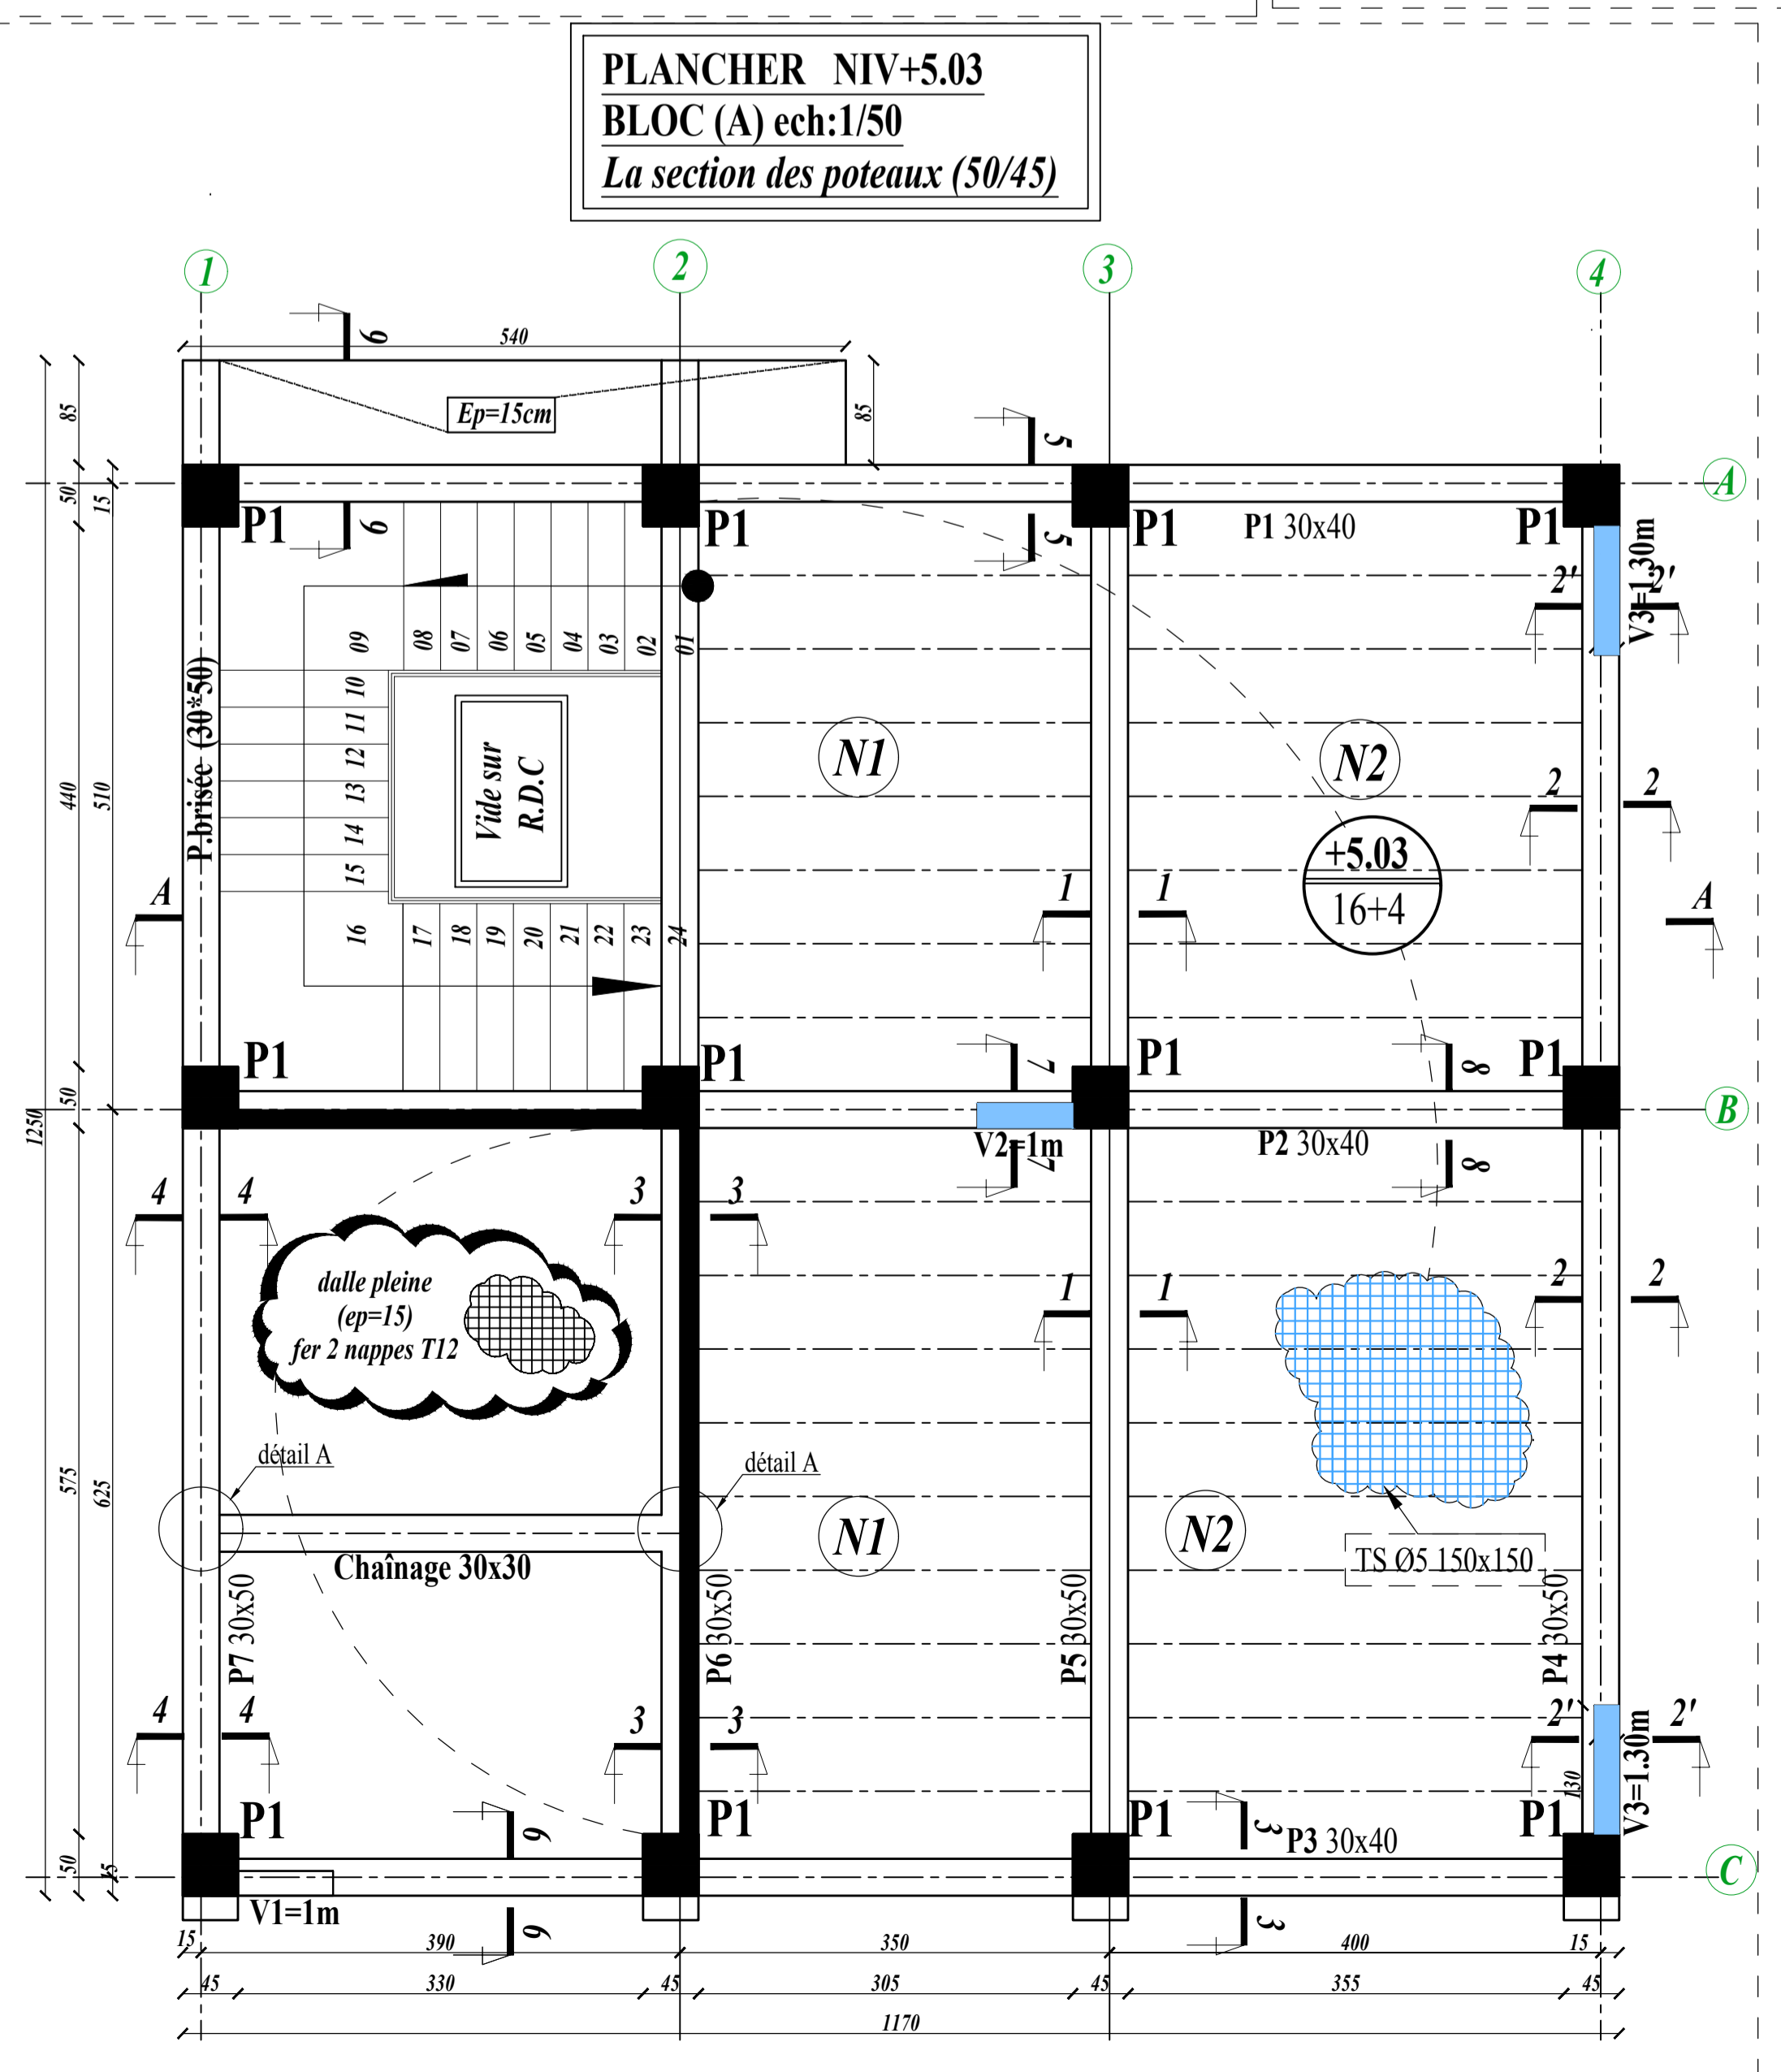
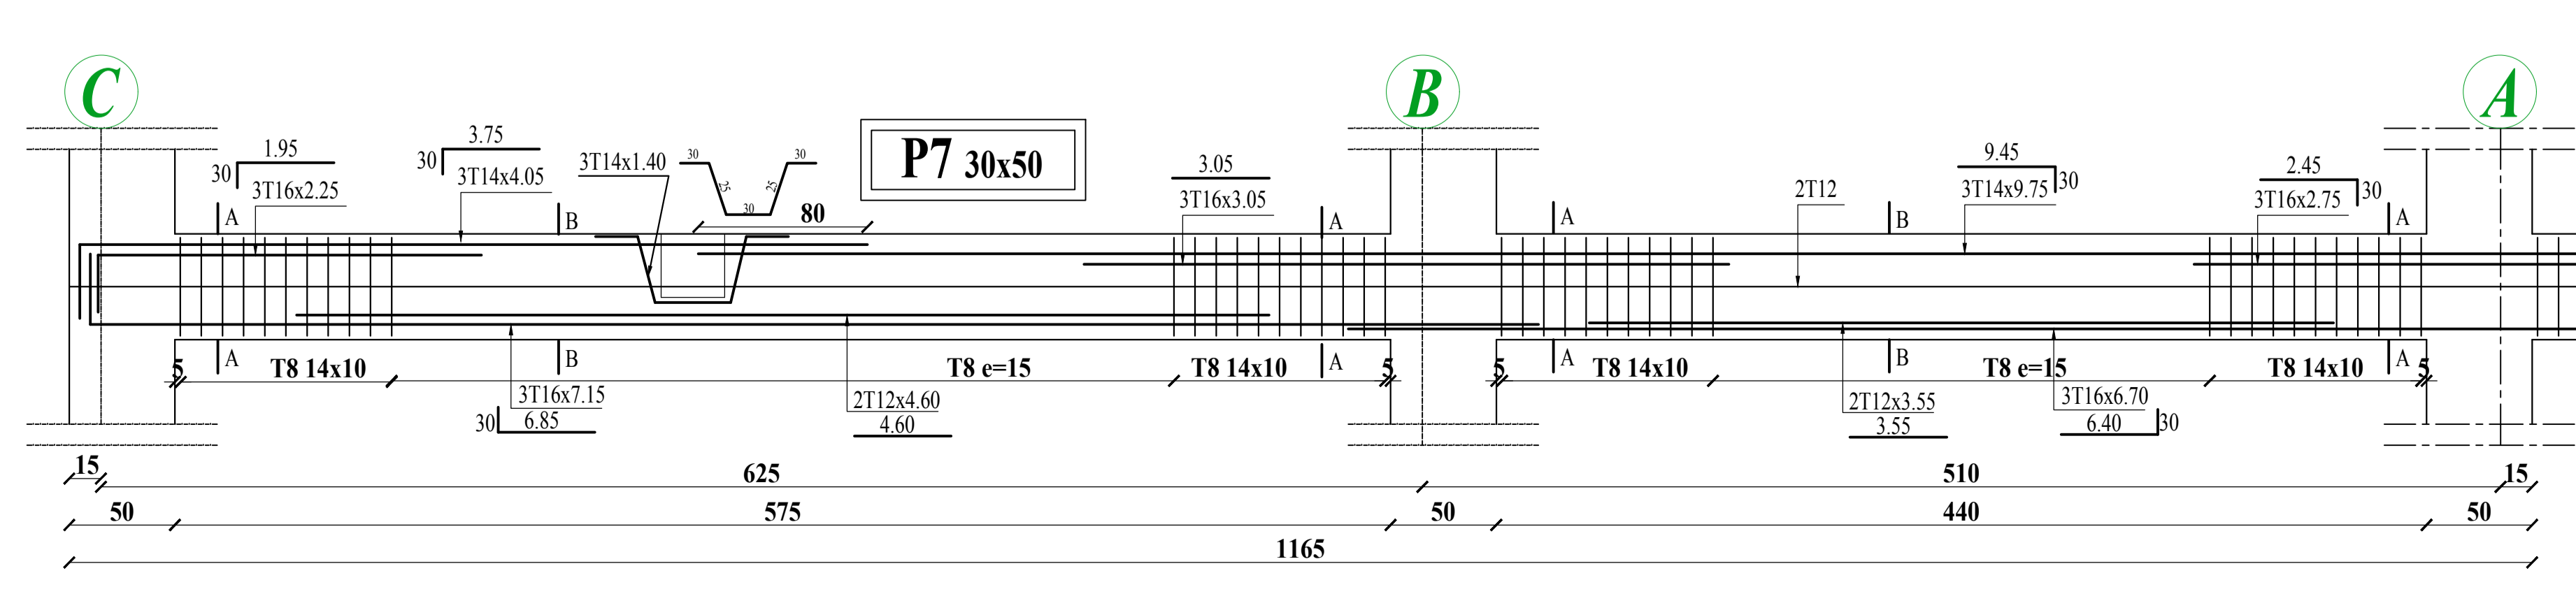
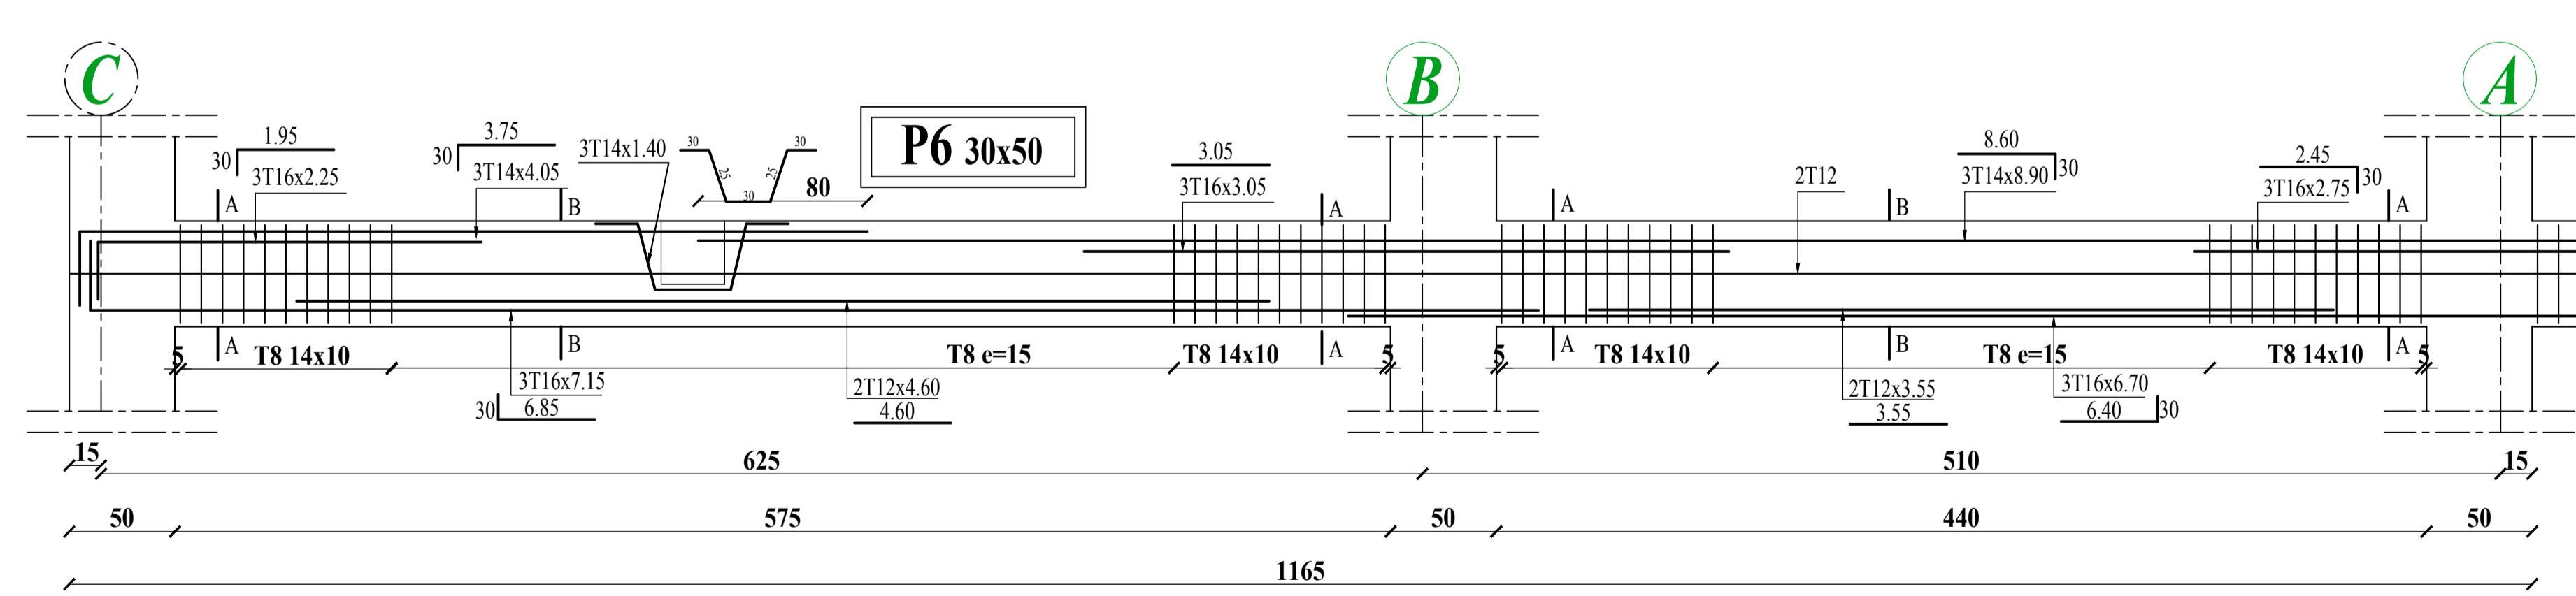


Coupe longitudinale d'une poutrelle type

Type	L	L _s	L _p	Ht	H _p	A	B	C	D	T	X	S	E	F
N1	365	350	309	20	16	350	350	350	6	50	10	15	140	220
						2T12	T12	T10					20	T10
N2	355	400	359	20	16	400	400	400	6	50	10	15	140	220
						2T12	T12	T10					20	T10
N3	330	300	334	20	16	300	300	300	6	50	10	15	140	220
						2T12	T12	T10					20	T10

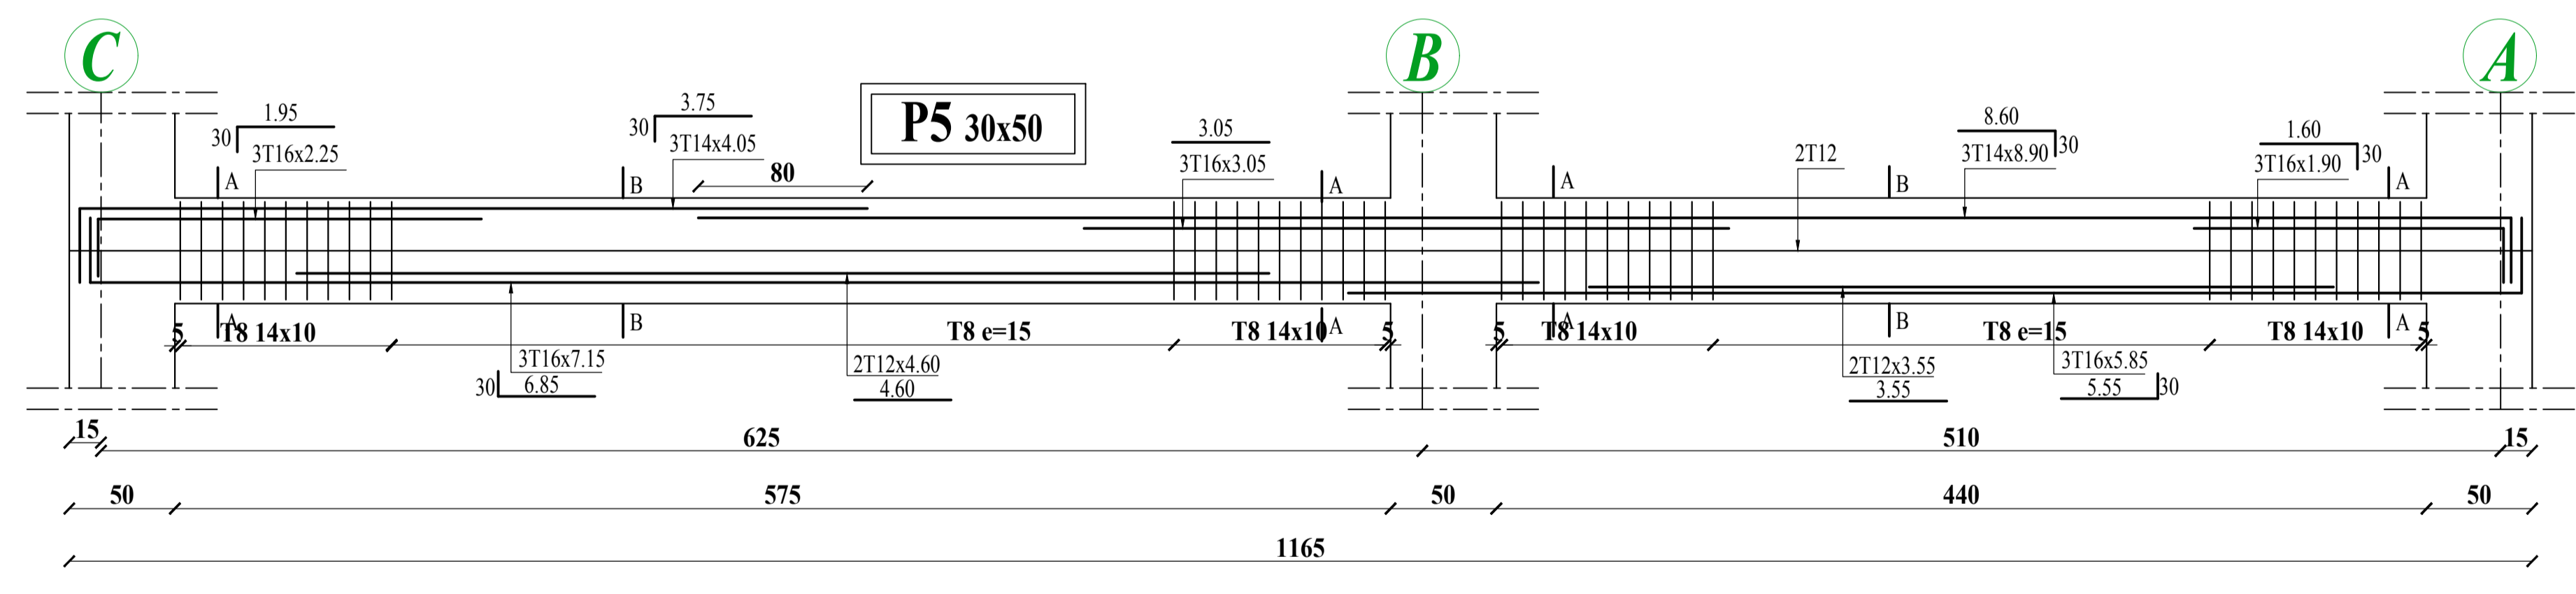

LE SIEGE DE LA DIRECTION DES TRANSPORT DE LA WILAYA DE BEJAIA AVEC LOGEMENT D'ASTREINTE

Maitre d'ouvrage: **BART** SOCIETE CIVILE PROFESSIONNELLE D'ARCHITECTES

Maitre de l'œuvre: **SCPA - BART**

DOSSIER DE RECOLLEMENT

BETON ARME

Bâtiments: **Bloc A**

Titre de la Planche	Échelle
-Coffrage Planchers niv+5.03	1/25
-Coupes sur Plancher niv+5.03	1/25
-Coffrage Ferrailage des Poutres Type 30x50	1/25
-Coffrage Ferrailage des Poutres Type 30x40	1/25
-Detail Poutrelles	1/25

Planche N°: **03**

Date: **OCTOBRE 2012**

N°	DATE	MODIFICATIONS	REV